




Proposed Front Elevation

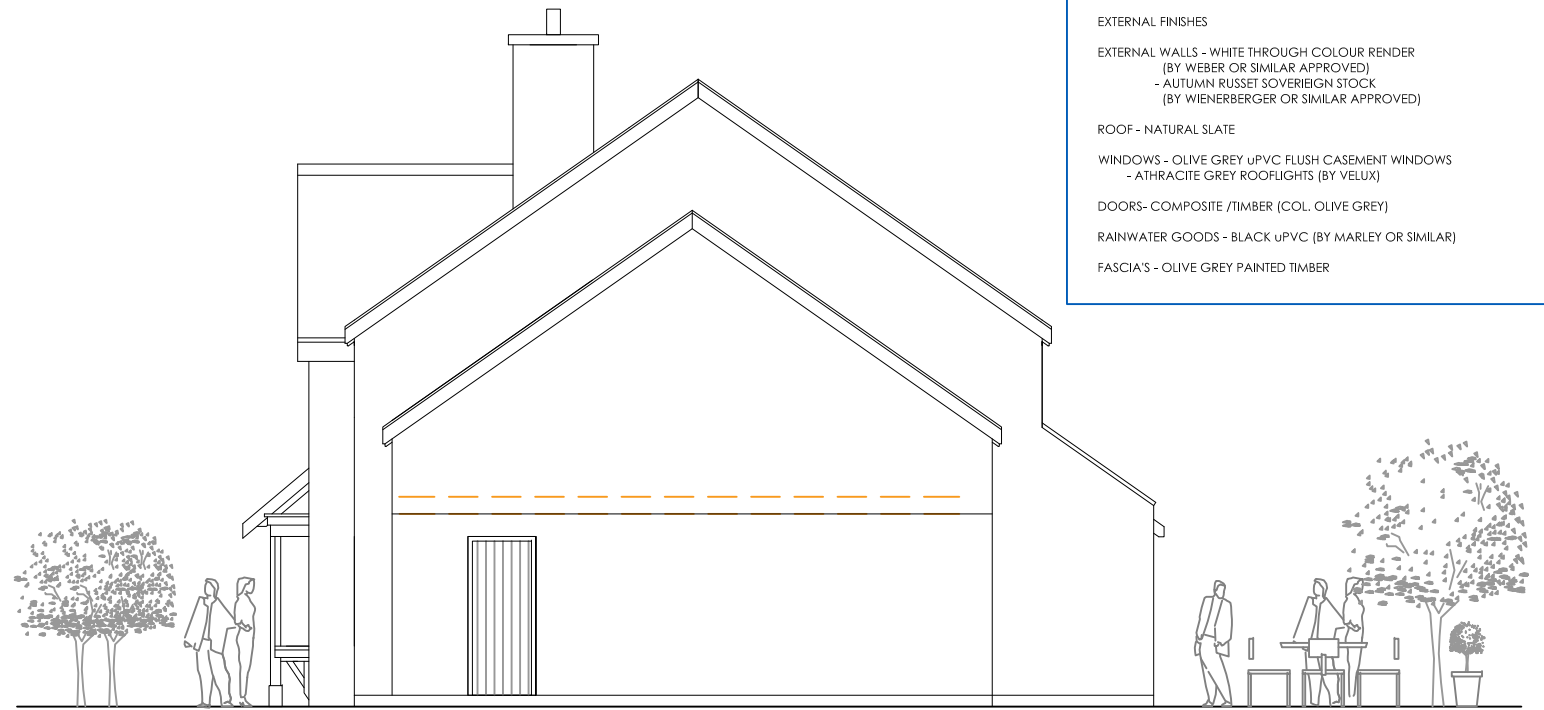

Proposed Side Elevation

EXTERNAL FINISHES
 EXTERNAL WALLS - WHITE THROUGH COLOUR RENDER
 (BY WEBER OR SIMILAR APPROVED)
 - AUTUMN RUSSET SOVEREIGN STOCK
 (BY WIENERBERGER OR SIMILAR APPROVED)
 ROOF - NATURAL SLATE
 WINDOWS - OLIVE GREY UPVC FLUSH CASEMENT WINDOWS
 - ATHRACITE GREY ROOFLIGHTS (BY VELUX)
 DOORS- COMPOSITE /TIMBER (COL. OLIVE GREY)
 RAINWATER GOODS - BLACK UPVC (BY MARLEY OR SIMILAR)
 FASCIA'S - OLIVE GREY PAINTED TIMBER



Proposed Side Elevation



Proposed Rear Elevation

House Type A - 4Bed

PLANNING DRAFT COPY



| | | |
|----------------|---------------------------------------------------|------------------------------|
| Project | Proposed 12 No. Residential Units & New access | Planning Drawings |
| Address | Land Adj Crud yr Awel, Clawddnewydd, Denbighshire | |
| Client | Bryn Build Ltd | |
| Scale | Scale 1:100 @A3 | Drawing:- Ty/784/PL06 |