




Proposed Front Elevation

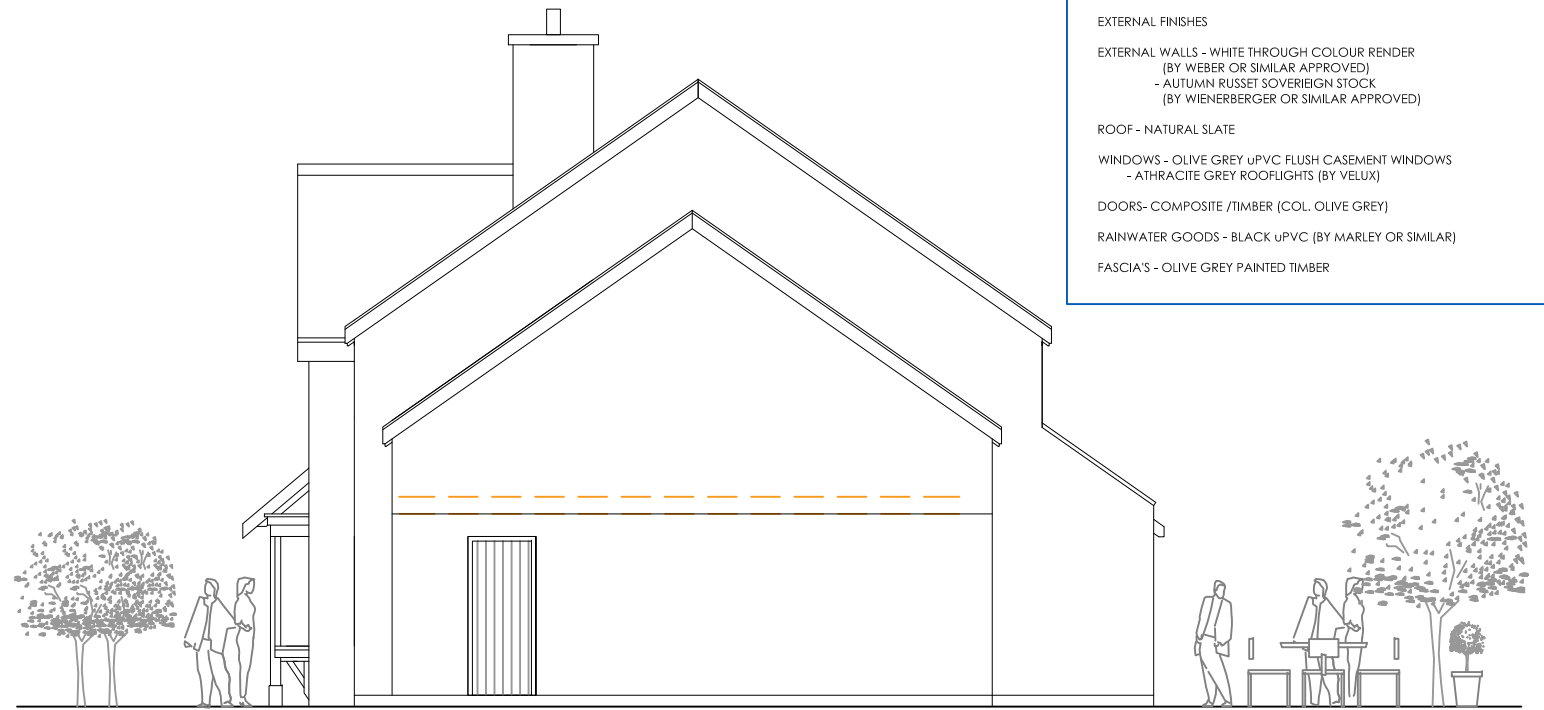

Proposed Side Elevation

EXTERNAL FINISHES
 EXTERNAL WALLS - WHITE THROUGH COLOUR RENDER
 (BY WEBER OR SIMILAR APPROVED)
 - AUTUMN RUSSET SOVEREIGN STOCK
 (BY WIENERBERGER OR SIMILAR APPROVED)
 ROOF - NATURAL SLATE
 WINDOWS - OLIVE GREY UPVC FLUSH CASEMENT WINDOWS
 - ATHRACITE GREY ROOFLIGHTS (BY VELUX)
 DOORS- COMPOSITE /TIMBER (COL. OLIVE GREY)
 RAINWATER GOODS - BLACK UPVC (BY MARLEY OR SIMILAR)
 FASCIA'S - OLIVE GREY PAINTED TIMBER



Proposed Side Elevation



Proposed Rear Elevation

PLANNING DRAFT COPY

House Type A1 - 4Bed



Project	Proposed 12 No. Residential Units & New access	Planning Drawings
Address	Land Adj Crud yr Awel, Clawddnewydd, Denbighshire	
Client	Bryn Build Ltd	
Scale	Scale 1:100 @A3	Drawing:- Ty/784/PL10