



Proposed First Floor Plan

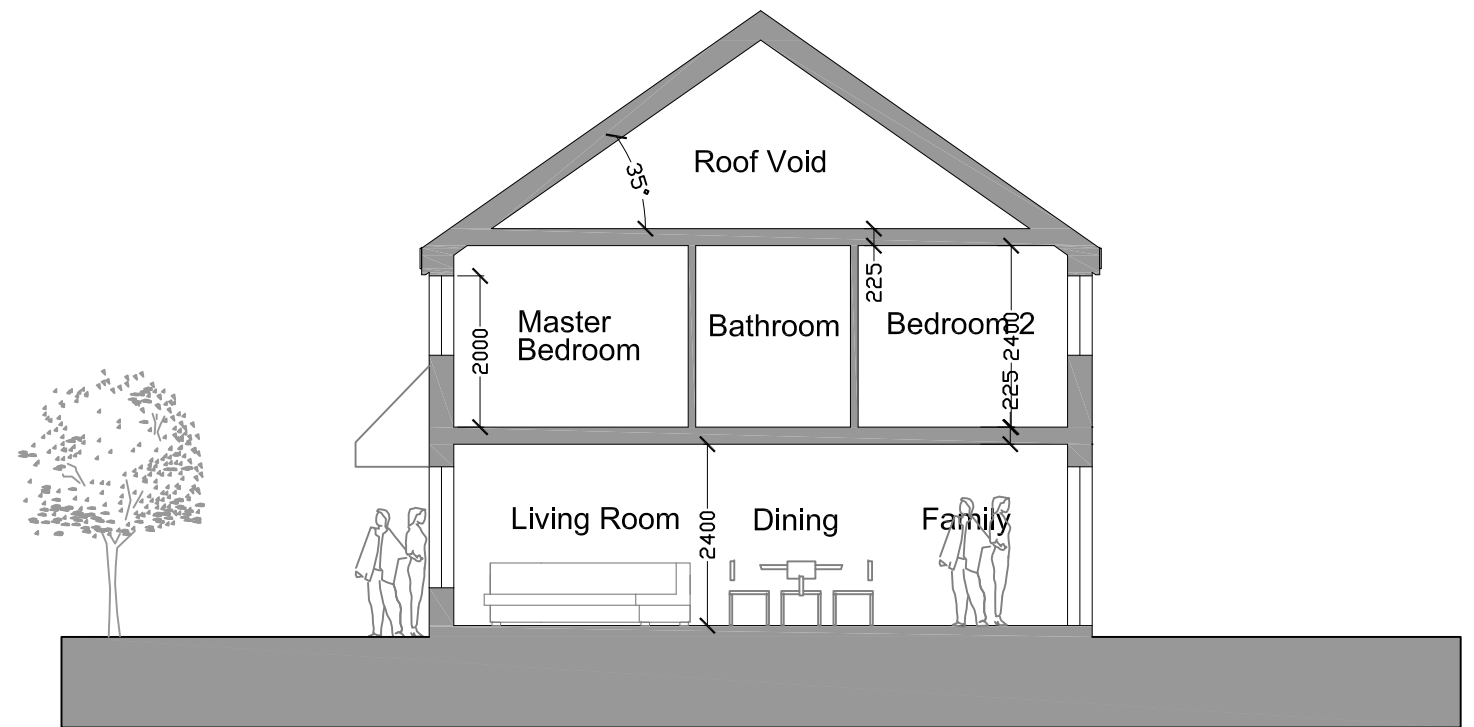

Proposed Section Through

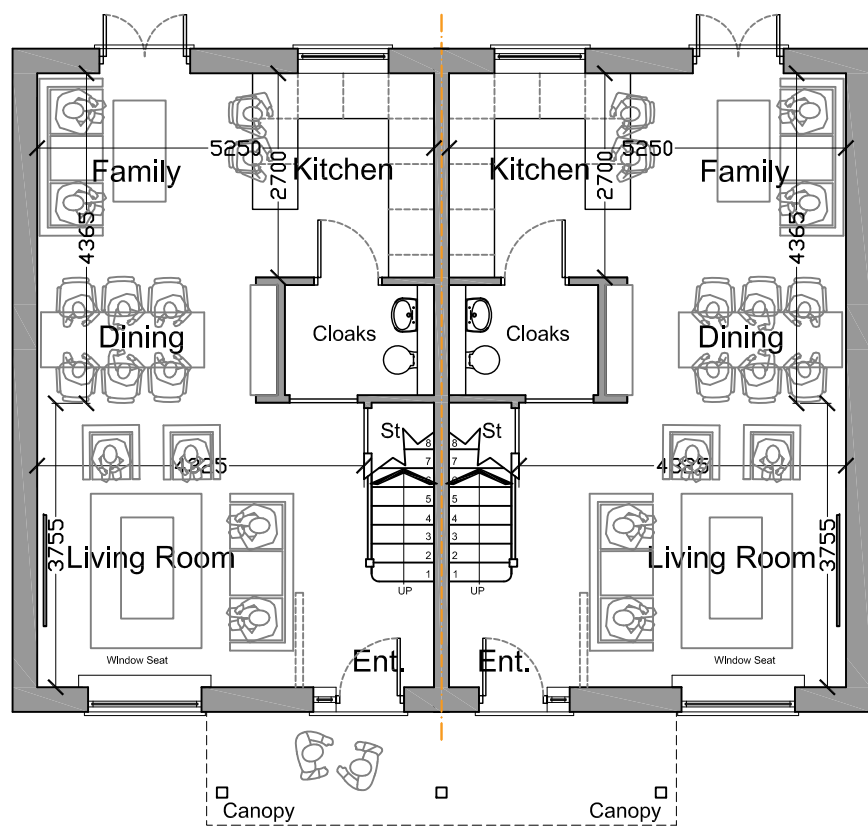

Proposed Ground Floor Plan

PLANNING DRAFT COPY

Units 5 - 8 House Type C - 3Bed Semi



Project	Proposed 12 No. Residential Units & New access	Planning Drawings
Address	Land Adj Crud yr Awel, Clawddnewydd, Denbighshire	
Client	Bryn Build Ltd	
Scale	Scale 1:100 @A3	Drawing:- Ty/784/PL16