

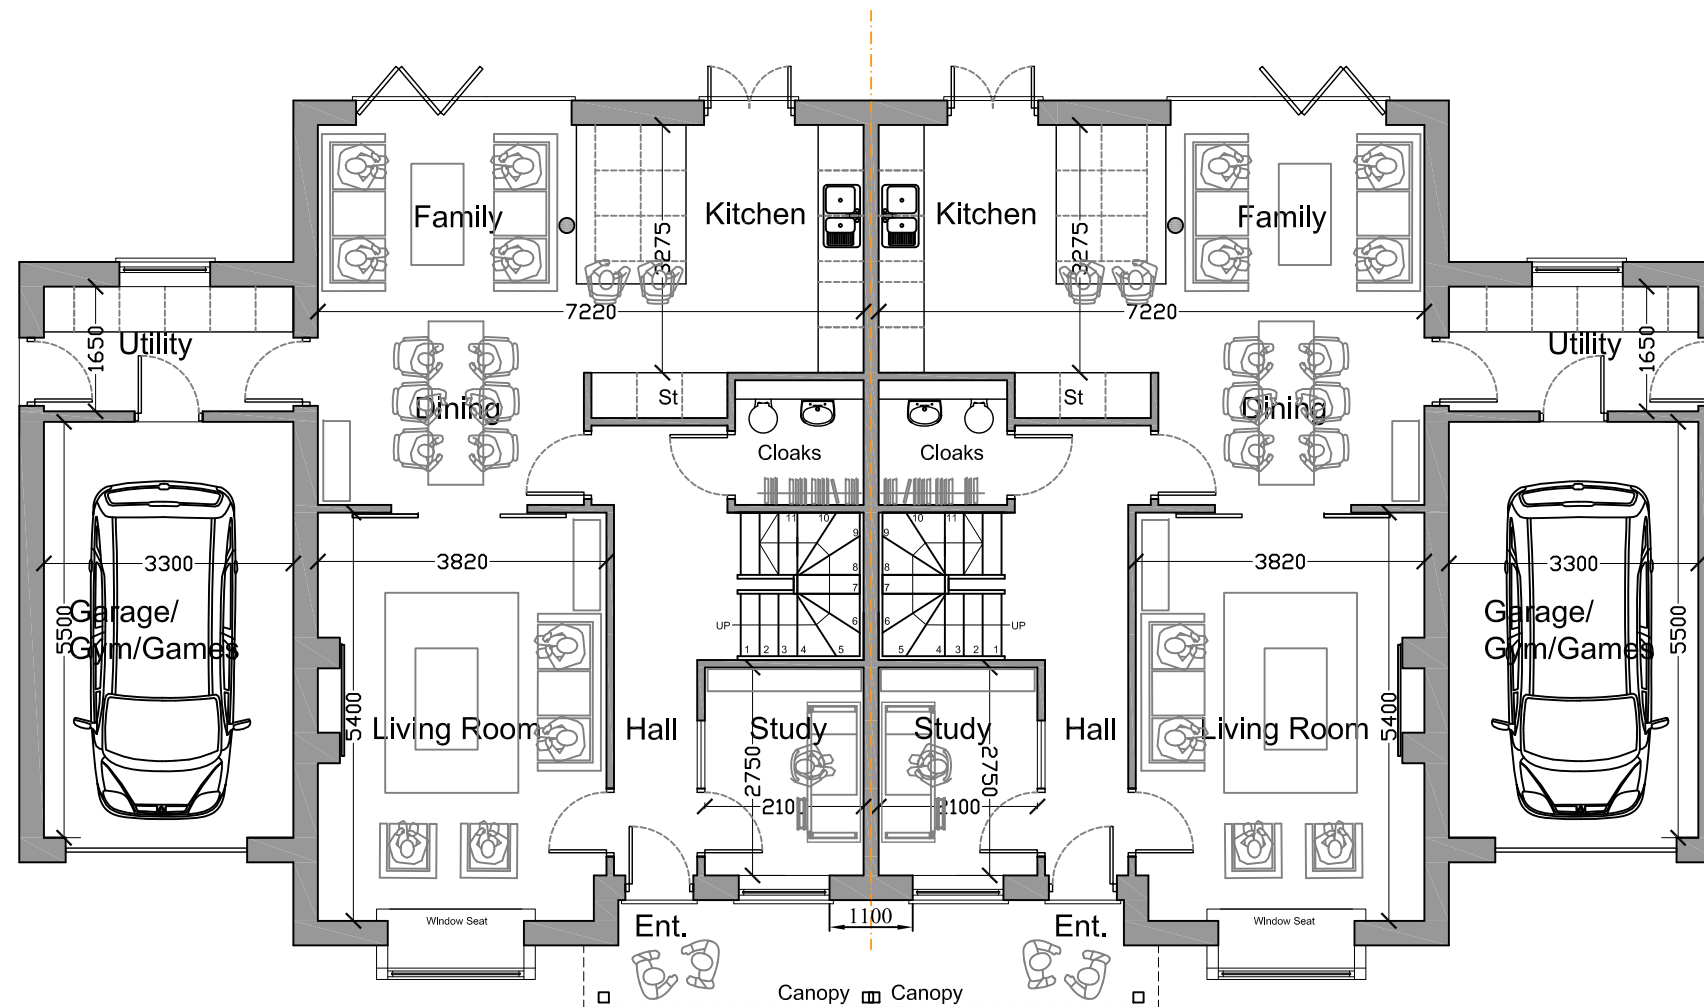


NOTE:
REAR VEHICLE
ACCESS OPTION

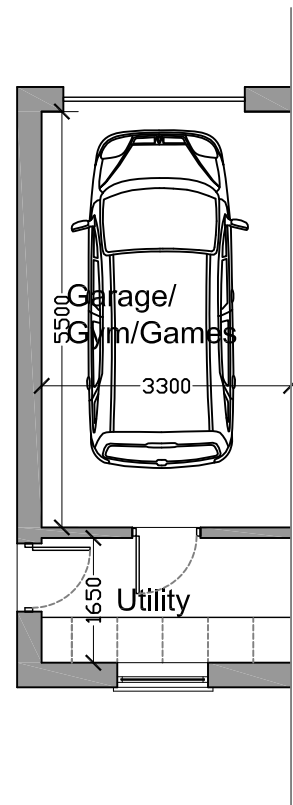

Proposed Ground Floor Plan

NOTE:
REAR VEHICLE
ACCESS OPTION

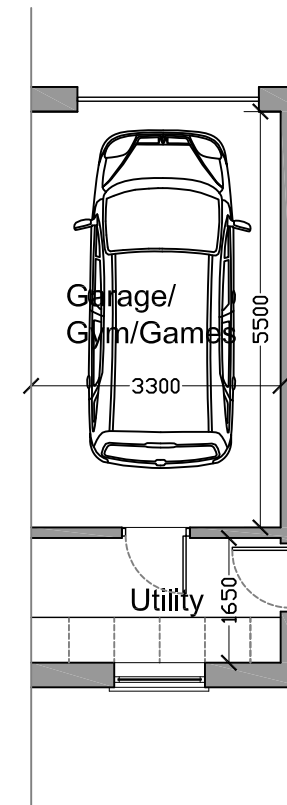

PLANNING DRAFT COPY

Units 9 & 10 House Type D - 4Bed Semi



Project	Proposed 12 No. Residential Units & New access	Planning Drawings
Address	Land Adj Crud yr Awel, Clawddnewydd, Denbighshire	
Client	Bryn Build Ltd	
Scale	Scale 1:100 @A3	Drawing:- Ty/784/PL02