




Proposed Front Elevation

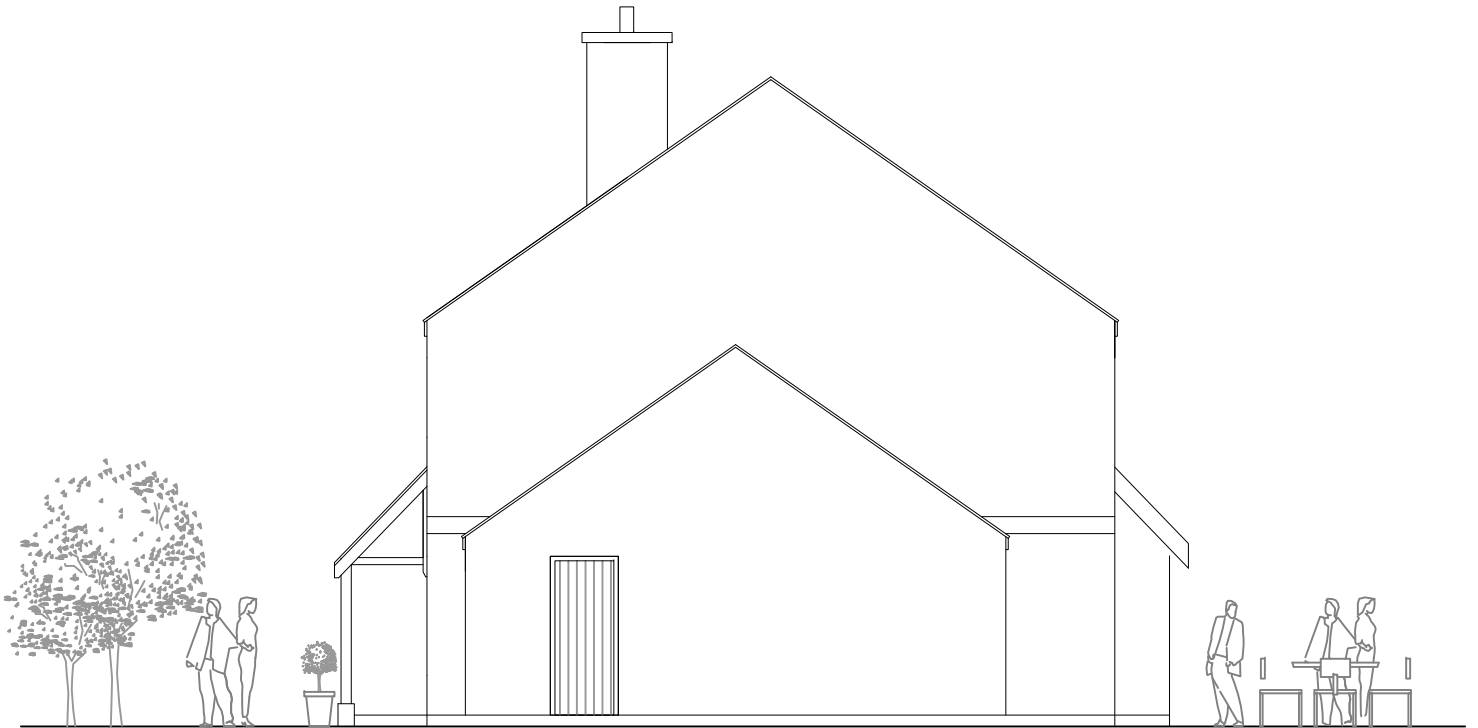

Proposed Side Elevation



Proposed Rear Elevation




Proposed Side Elevation

EXTERNAL FINISHES
 EXTERNAL WALLS - WHITE THROUGH COLOUR RENDER
 (BY WEBER OR SIMILAR APPROVED)
 - AUTUMN RUSSET SOVEREIGN STOCK
 (BY WIENERBERGER OR SIMILAR APPROVED)
 ROOF - NATURAL SLATE
 WINDOWS - OLIVE GREY uPVC FLUSH CASEMENT WINDOWS
 - ATHRACTITE GREY ROOFLIGHTS (BY VELUX)
 DOORS- COMPOSITE /TIMBER (COL. OLIVE GREY)
 RAINWATER GOODS - BLACK uPVC (BY MARLEY OR SIMILAR)
 FASCIA'S - OLIVE GREY PAINTED TIMBER

PLANNING DRAFT COPY

Units 3 & 4 House Type B - 4/5 Bed

	Project Proposed 12 No. Residential Units & New access Planning Drawings	Drawing:- Ty/784/PL14
	Address Land Adj Crud yr Awel, Clawddnewydd, Denbighshire Client Bryn Build Ltd Scale Scale 1:100 @A3	