
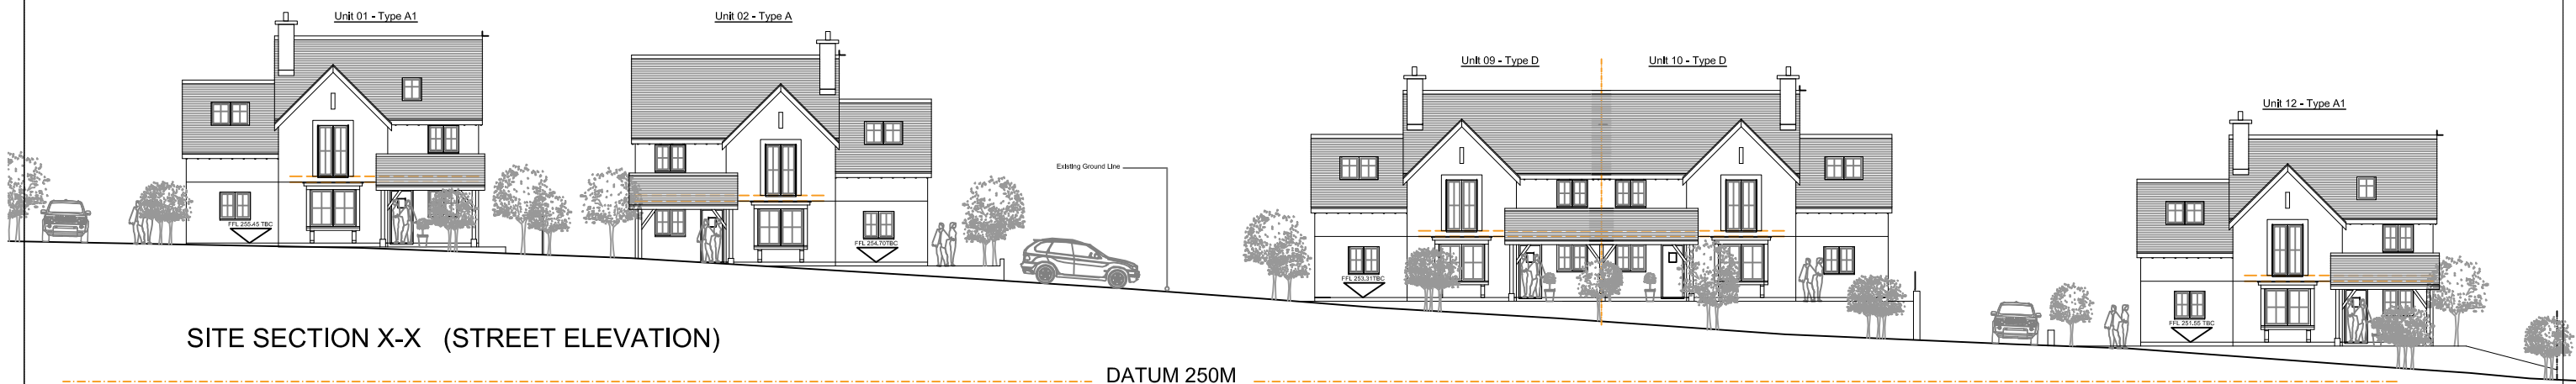


# PROPOSED CONTEXTUAL ELEVATIONS 1:250

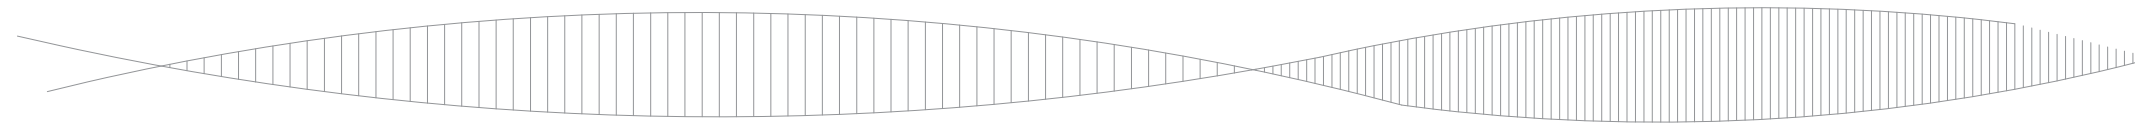

SITE SECTION X-X (STREET ELEVATION)

DATUM 250M

**PLANNING DRAFT COPY**

PLEASE NOTE: ALL FINISHED FLOOR LEVELS SHOWN ARE INDICATIVE AT THIS STAGE AND ARE SUBJECT TO GROUND CONDITIONS / ENGINEER'S DESIGN



<b>Project</b>	Proposed 12 No. Residential Units & New access <b>Planning Drawings</b>
<b>Address</b>	Land Adj Crud yr Awel, Clawddnewydd, Denbighshire
<b>Client</b>	Bryn Build Ltd
<b>Scale</b>	Scale 1:250 @A3
<b>Drawing:-</b>	Ty/784/PL20