



PROPOSED CONTEXTUAL ELEVATIONS 1:250

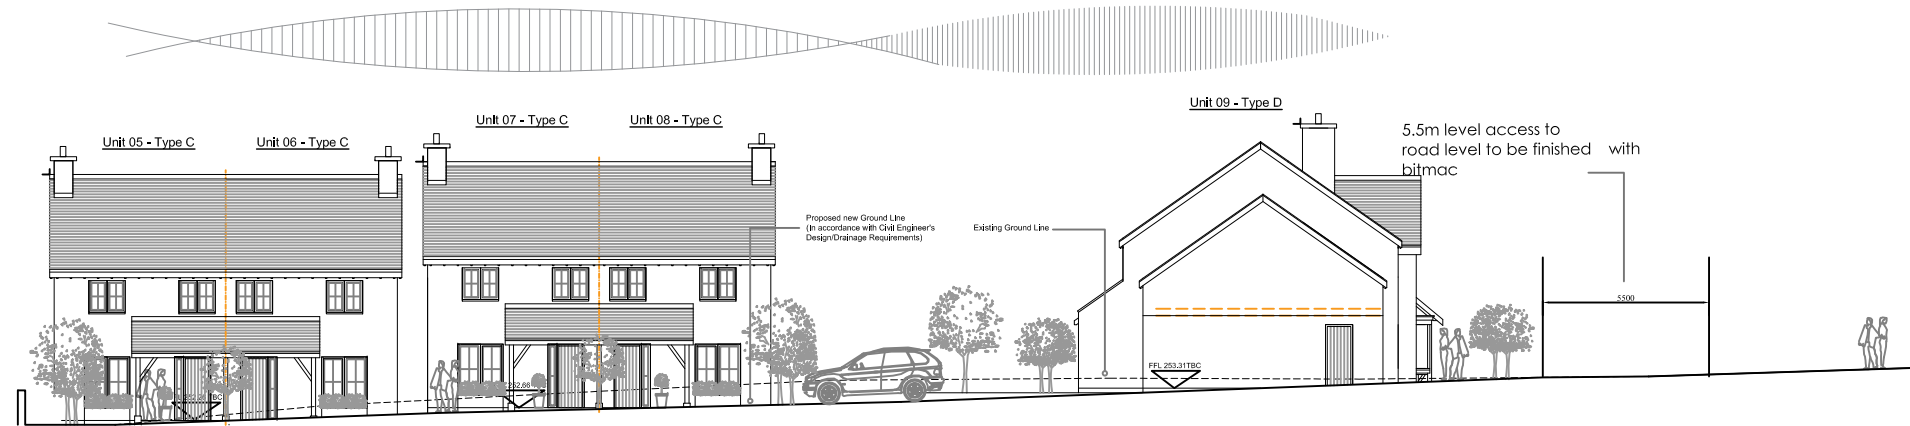

SITE SECTION Y2 - Y2

DATUM 250M

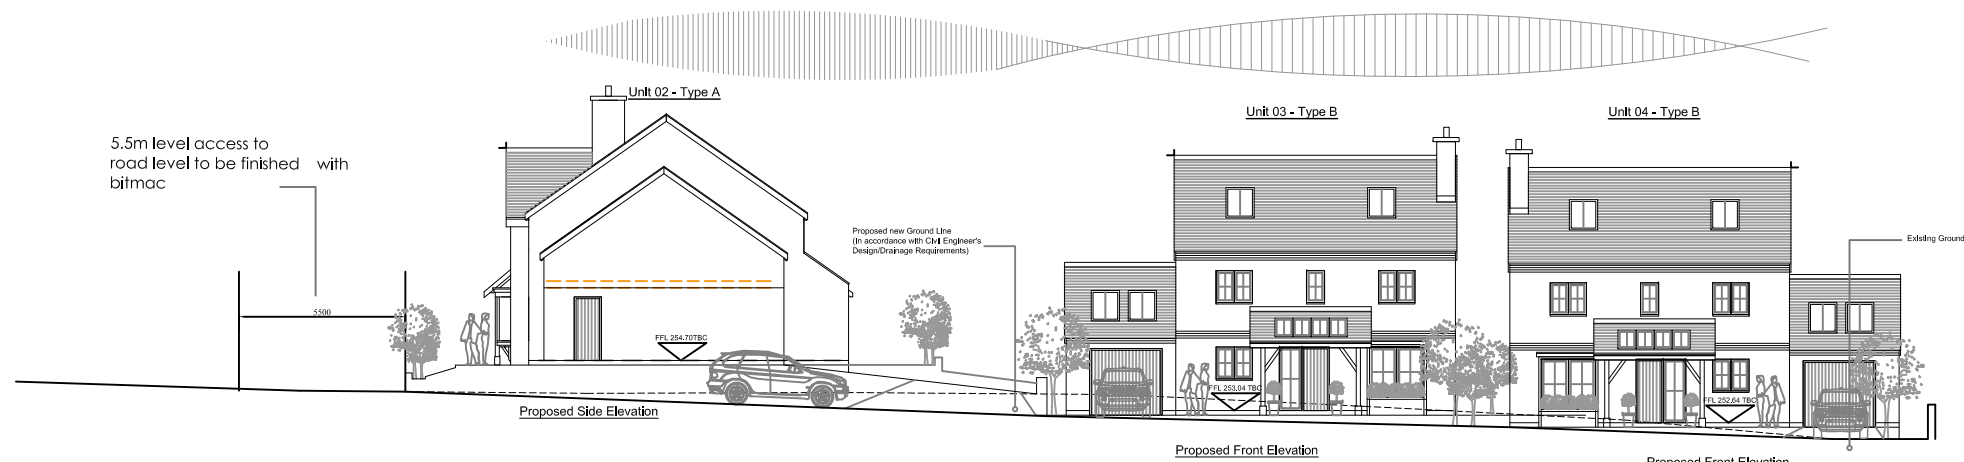

SITE SECTION Y1 - Y1

DATUM 250M

SITE BOUNDARY??



SITE SECTION Z - Z

DATUM 250M

PLANNING DRAFT COPY

PLEASE NOTE: ALL FINISHED FLOOR LEVELS SHOWN ARE INDICATIVE AT THIS STAGE AND ARE SUBJECT TO GROUND CONDITIONS / ENGINEER'S DESIGN



Project	Proposed 12 No. Residential Units & New access Planning Drawings
Address	Land Adj Crud yr Awel, Clawddnewydd, Denbighshire
Client	Bryn Build Ltd
Scale	Scale 1:250 @A3
Drawing:-	Ty/784/PL21